


# Karte 2

Maßstab 1:750

Flur Fortführungsfall 4 und 5

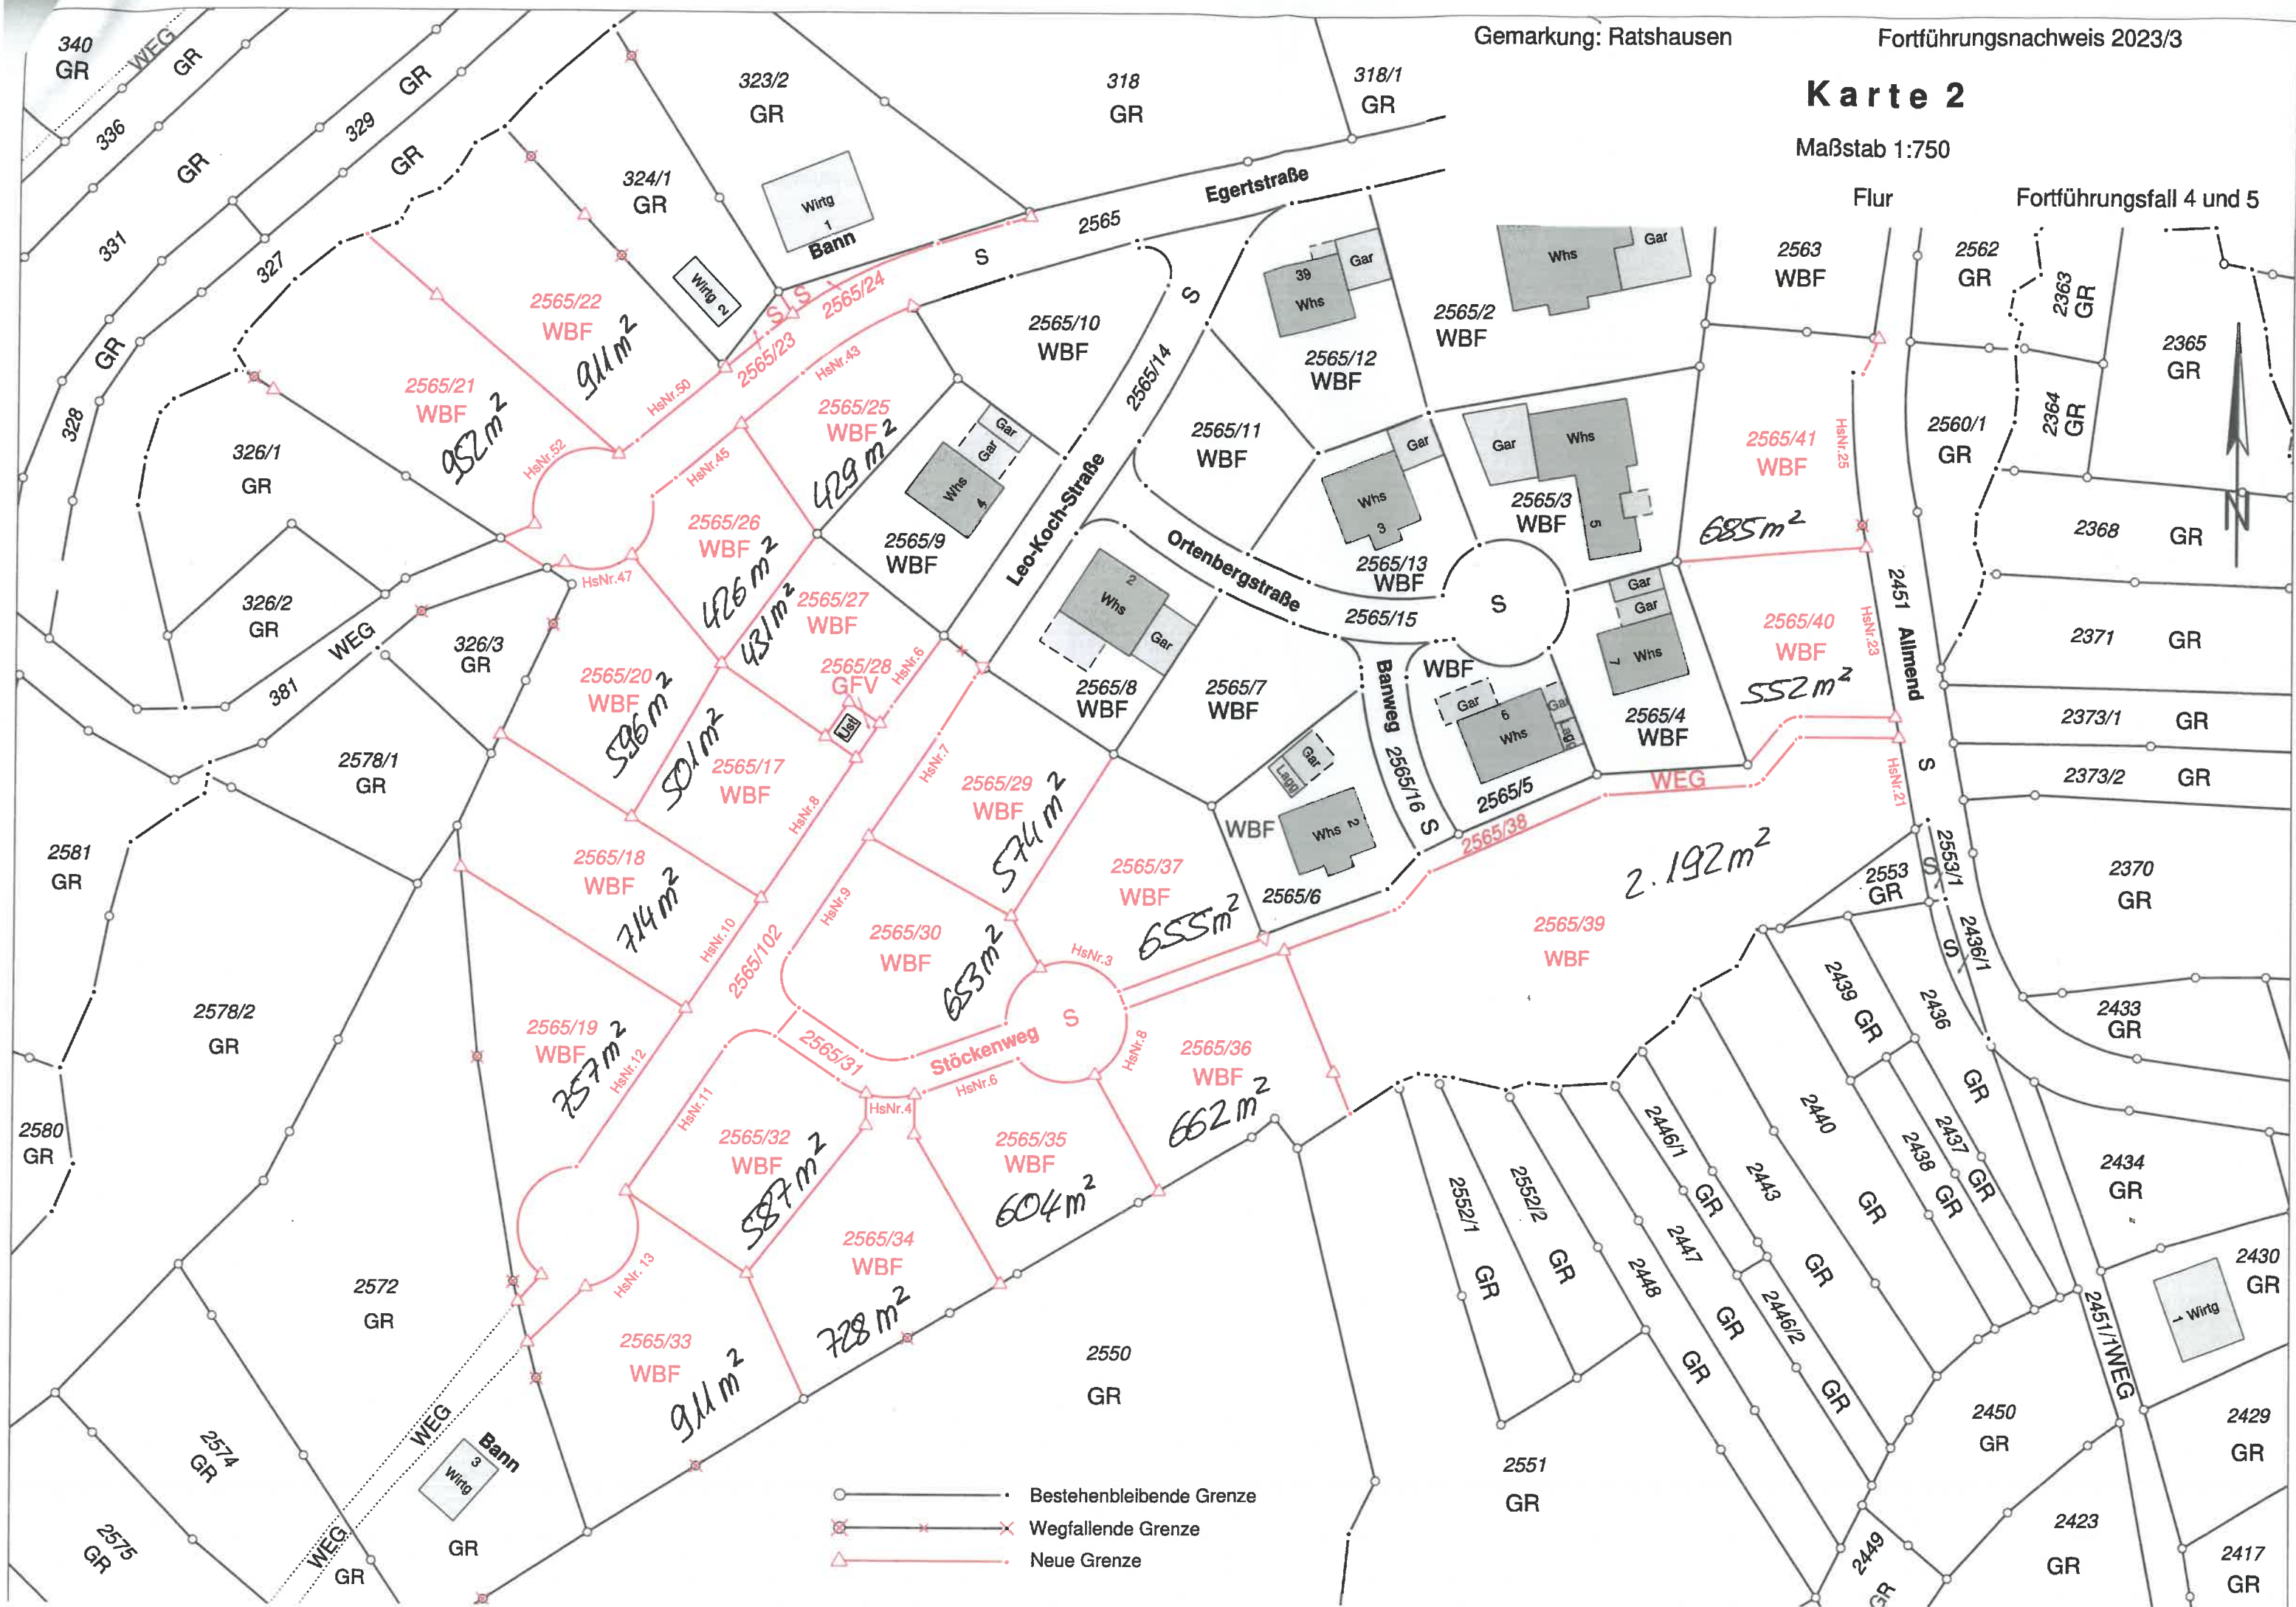

- Bestehenbleibende Grenze
- Wegfallende Grenze
- Neue Grenze



340 GR  
336 GR  
329 GR  
327 GR  
331 GR  
328 GR  
326/1 GR  
326/2 GR  
326/3 GR  
381 WEG  
2578/1 GR  
2581 GR  
2580 GR  
2578/2 GR  
2572 GR  
2574 GR  
2575 GR

323/2 GR  
324/1 GR  
2565/22 WBF 911 m<sup>2</sup>  
2565/21 WBF 952 m<sup>2</sup>  
2565/25 WBF 429 m<sup>2</sup>  
2565/26 WBF 426 m<sup>2</sup>  
2565/27 WBF 431 m<sup>2</sup>  
2565/20 WBF 596 m<sup>2</sup>  
2565/17 WBF 501 m<sup>2</sup>  
2565/18 WBF 714 m<sup>2</sup>  
2565/19 WBF 757 m<sup>2</sup>  
2565/32 WBF 587 m<sup>2</sup>  
2565/33 WBF 911 m<sup>2</sup>  
2565/34 WBF 728 m<sup>2</sup>  
2565/35 WBF 604 m<sup>2</sup>

318 GR  
318/1 GR  
2565  
2565/10 WBF  
2565/11 WBF  
2565/12 WBF  
2565/13 WBF  
2565/14 S  
2565/15 S  
2565/16 S  
2565/8 WBF  
2565/7 WBF  
2565/6 WBF  
2565/9 WBF  
2565/29 WBF 574 m<sup>2</sup>  
2565/30 WBF 653 m<sup>2</sup>  
2565/37 WBF 655 m<sup>2</sup>  
2565/36 WBF 662 m<sup>2</sup>  
2565/39 WBF  
2565/23 WBF 685 m<sup>2</sup>  
2565/40 WBF 552 m<sup>2</sup>  
2565/38 WBF 2.192 m<sup>2</sup>

2563 WBF  
2562 GR  
2363 GR  
2365 GR  
2364 GR  
2368 GR  
2371 GR  
2373/1 GR  
2373/2 GR  
2370 GR  
2433 GR  
2439 GR  
2436 GR  
2437 GR  
2438 GR  
2440 GR  
2443 GR  
2447 GR  
2448 GR  
2449 GR  
2450 GR  
2423 GR  
2430 GR  
2429 GR  
2417 GR